




DRAWING DETAIL

partitioning systems

JUMBO MoistureWALL 63/112

WALL SUPPORT DETAIL AT AUTOMATED DOORS

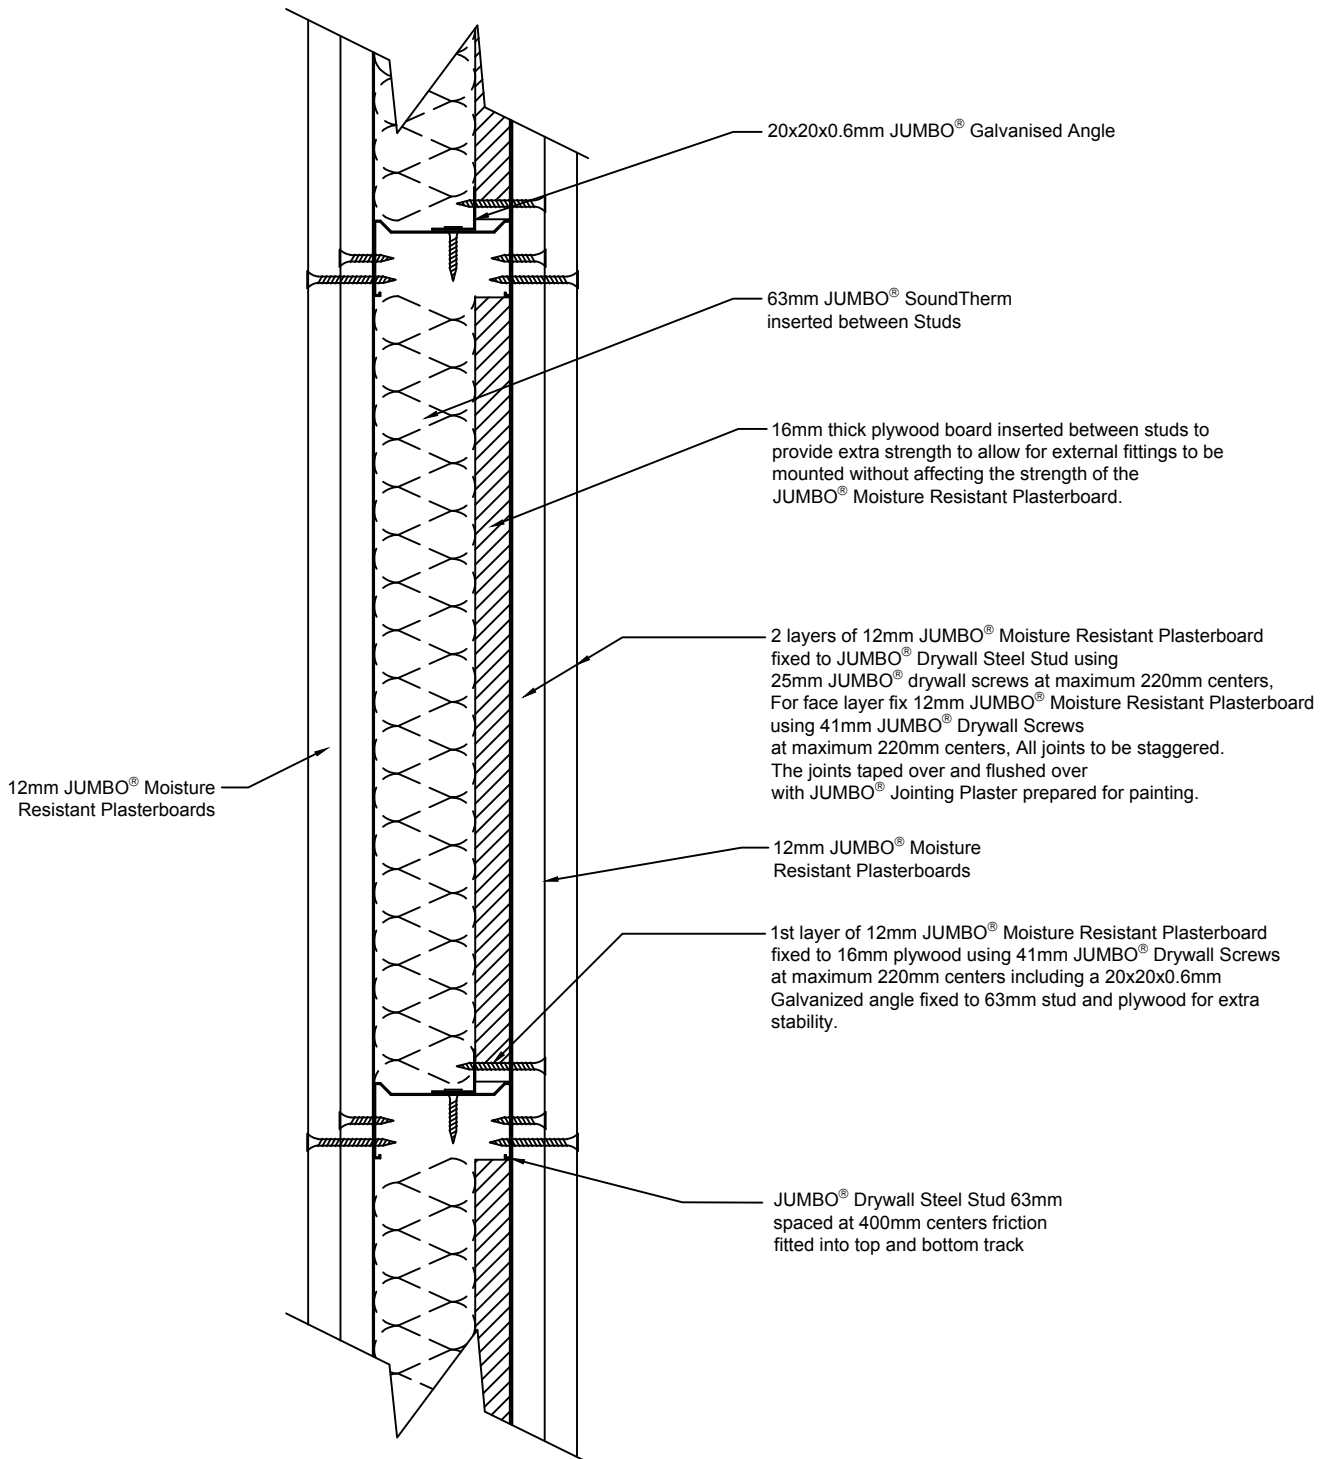

Details to be used for information purposes only.

DRAWING NO.

Wall support at automated door - REV 1

NOTES:

To be read in conjunction with the project specifications